
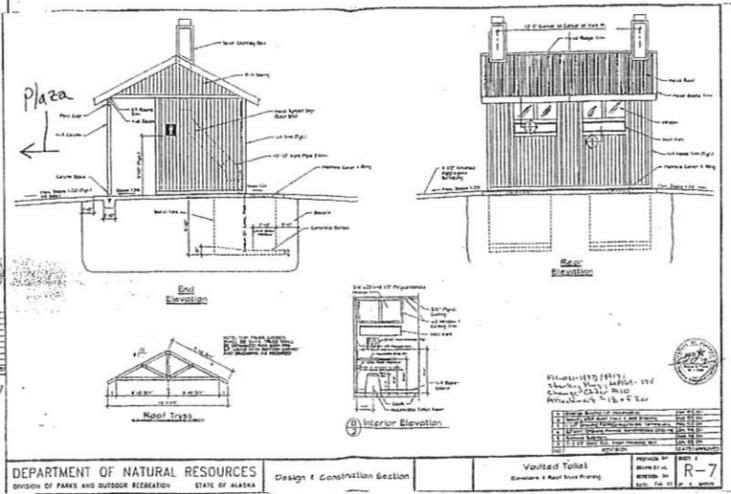
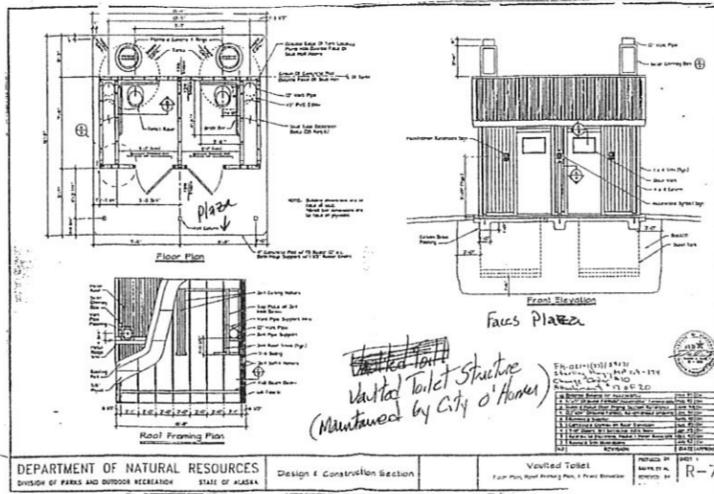


REVISIONS		STATE	PROJECT DESIGNATION	YEAR	SHEET NO.	TOTAL SHEETS
No.	Date	ALASKA	F-021-1(37)	1996	03/7	160

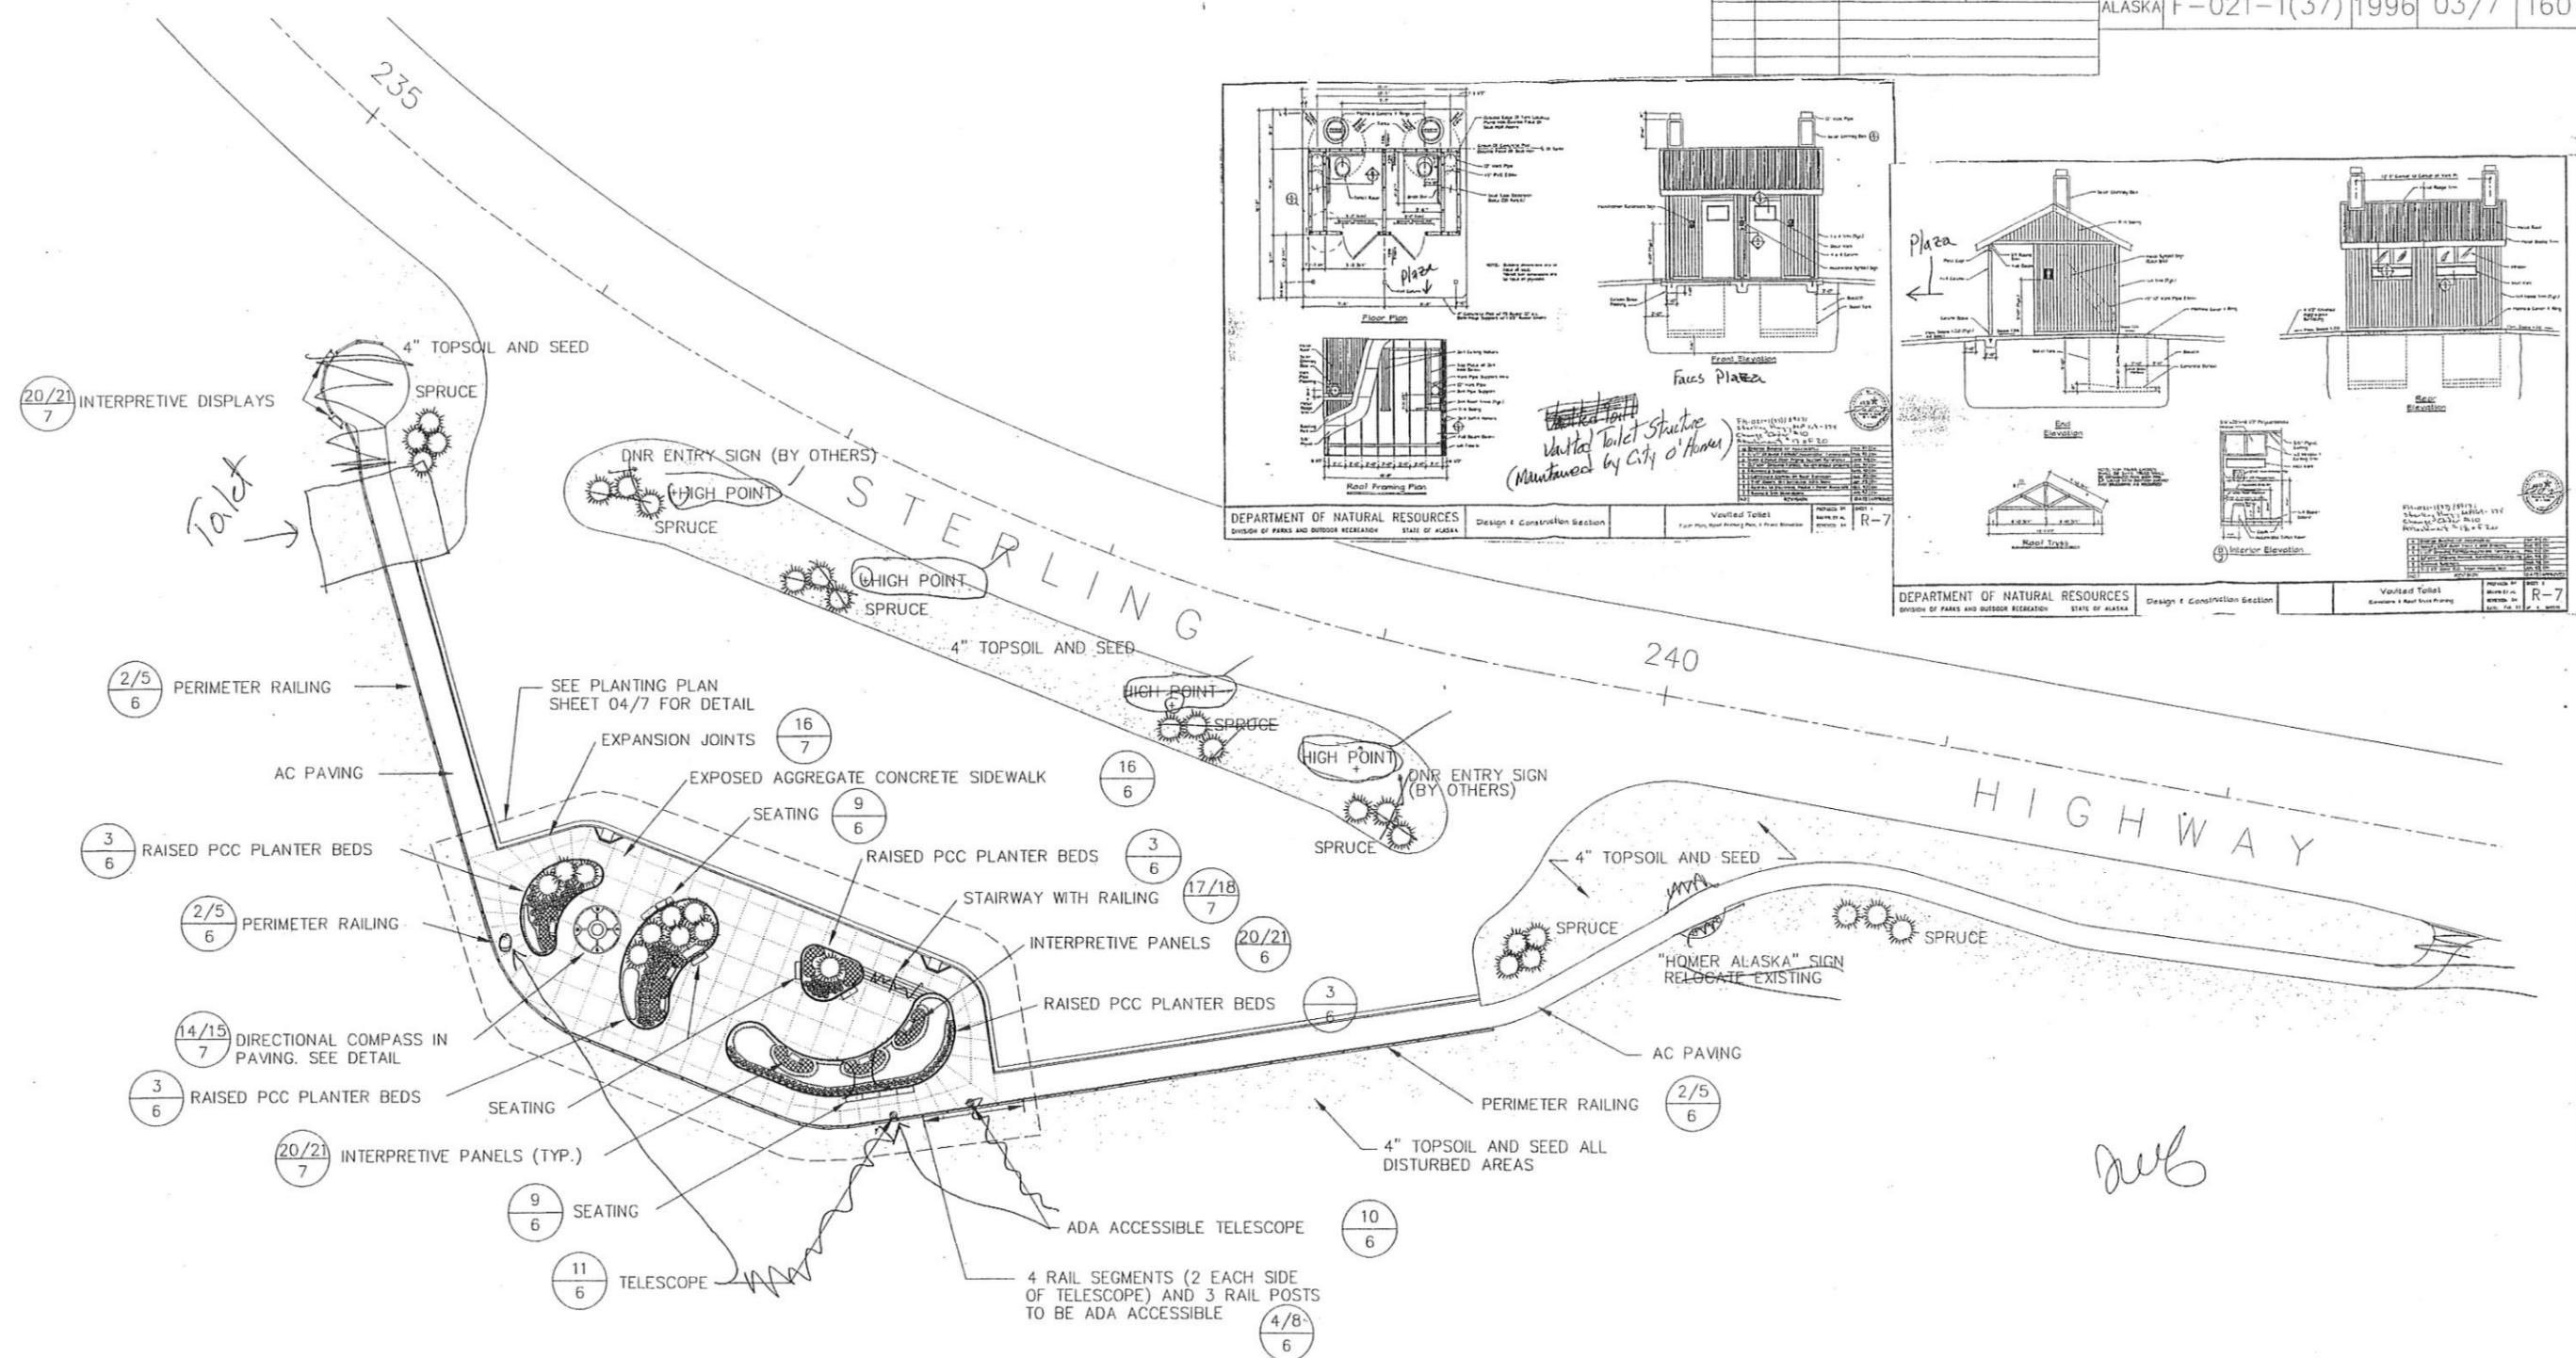

STATE OF ALASKA  
DEPARTMENT OF TRANSPORTATION  
AND  
PUBLIC FACILITIES

STERLING HIGHWAY  
MP 169-174


OVERLOOK PLAN

Utilities shown may have been removed by others prior to highway construction. New utility facilities are shown on the individual utility plans which are a part of this plan set. Check with each utility for status.



SHEET NO.		P4/18		1	
STATE	PROJECT DESIGNATION	YEAR			
ALASKA	F-021-1(37)	1996			
REVISIONS		No.	Date	Description	
STATE OF ALASKA DEPARTMENT OF TRANSPORTATION AND PUBLIC FACILITIES					
STERLING HIGHWAY					
MP 169-174					
PLAN & PROFILE SHEET					

PI STA = 236+67.47  
 D = 6° 45' 00"  
 Δ = 40° 03' 52"  
 L = 593.55'  
 T = 309.49'  
 R = 848.83'  
 S = 0.06 ft/ft  
 TL = 300'/300'

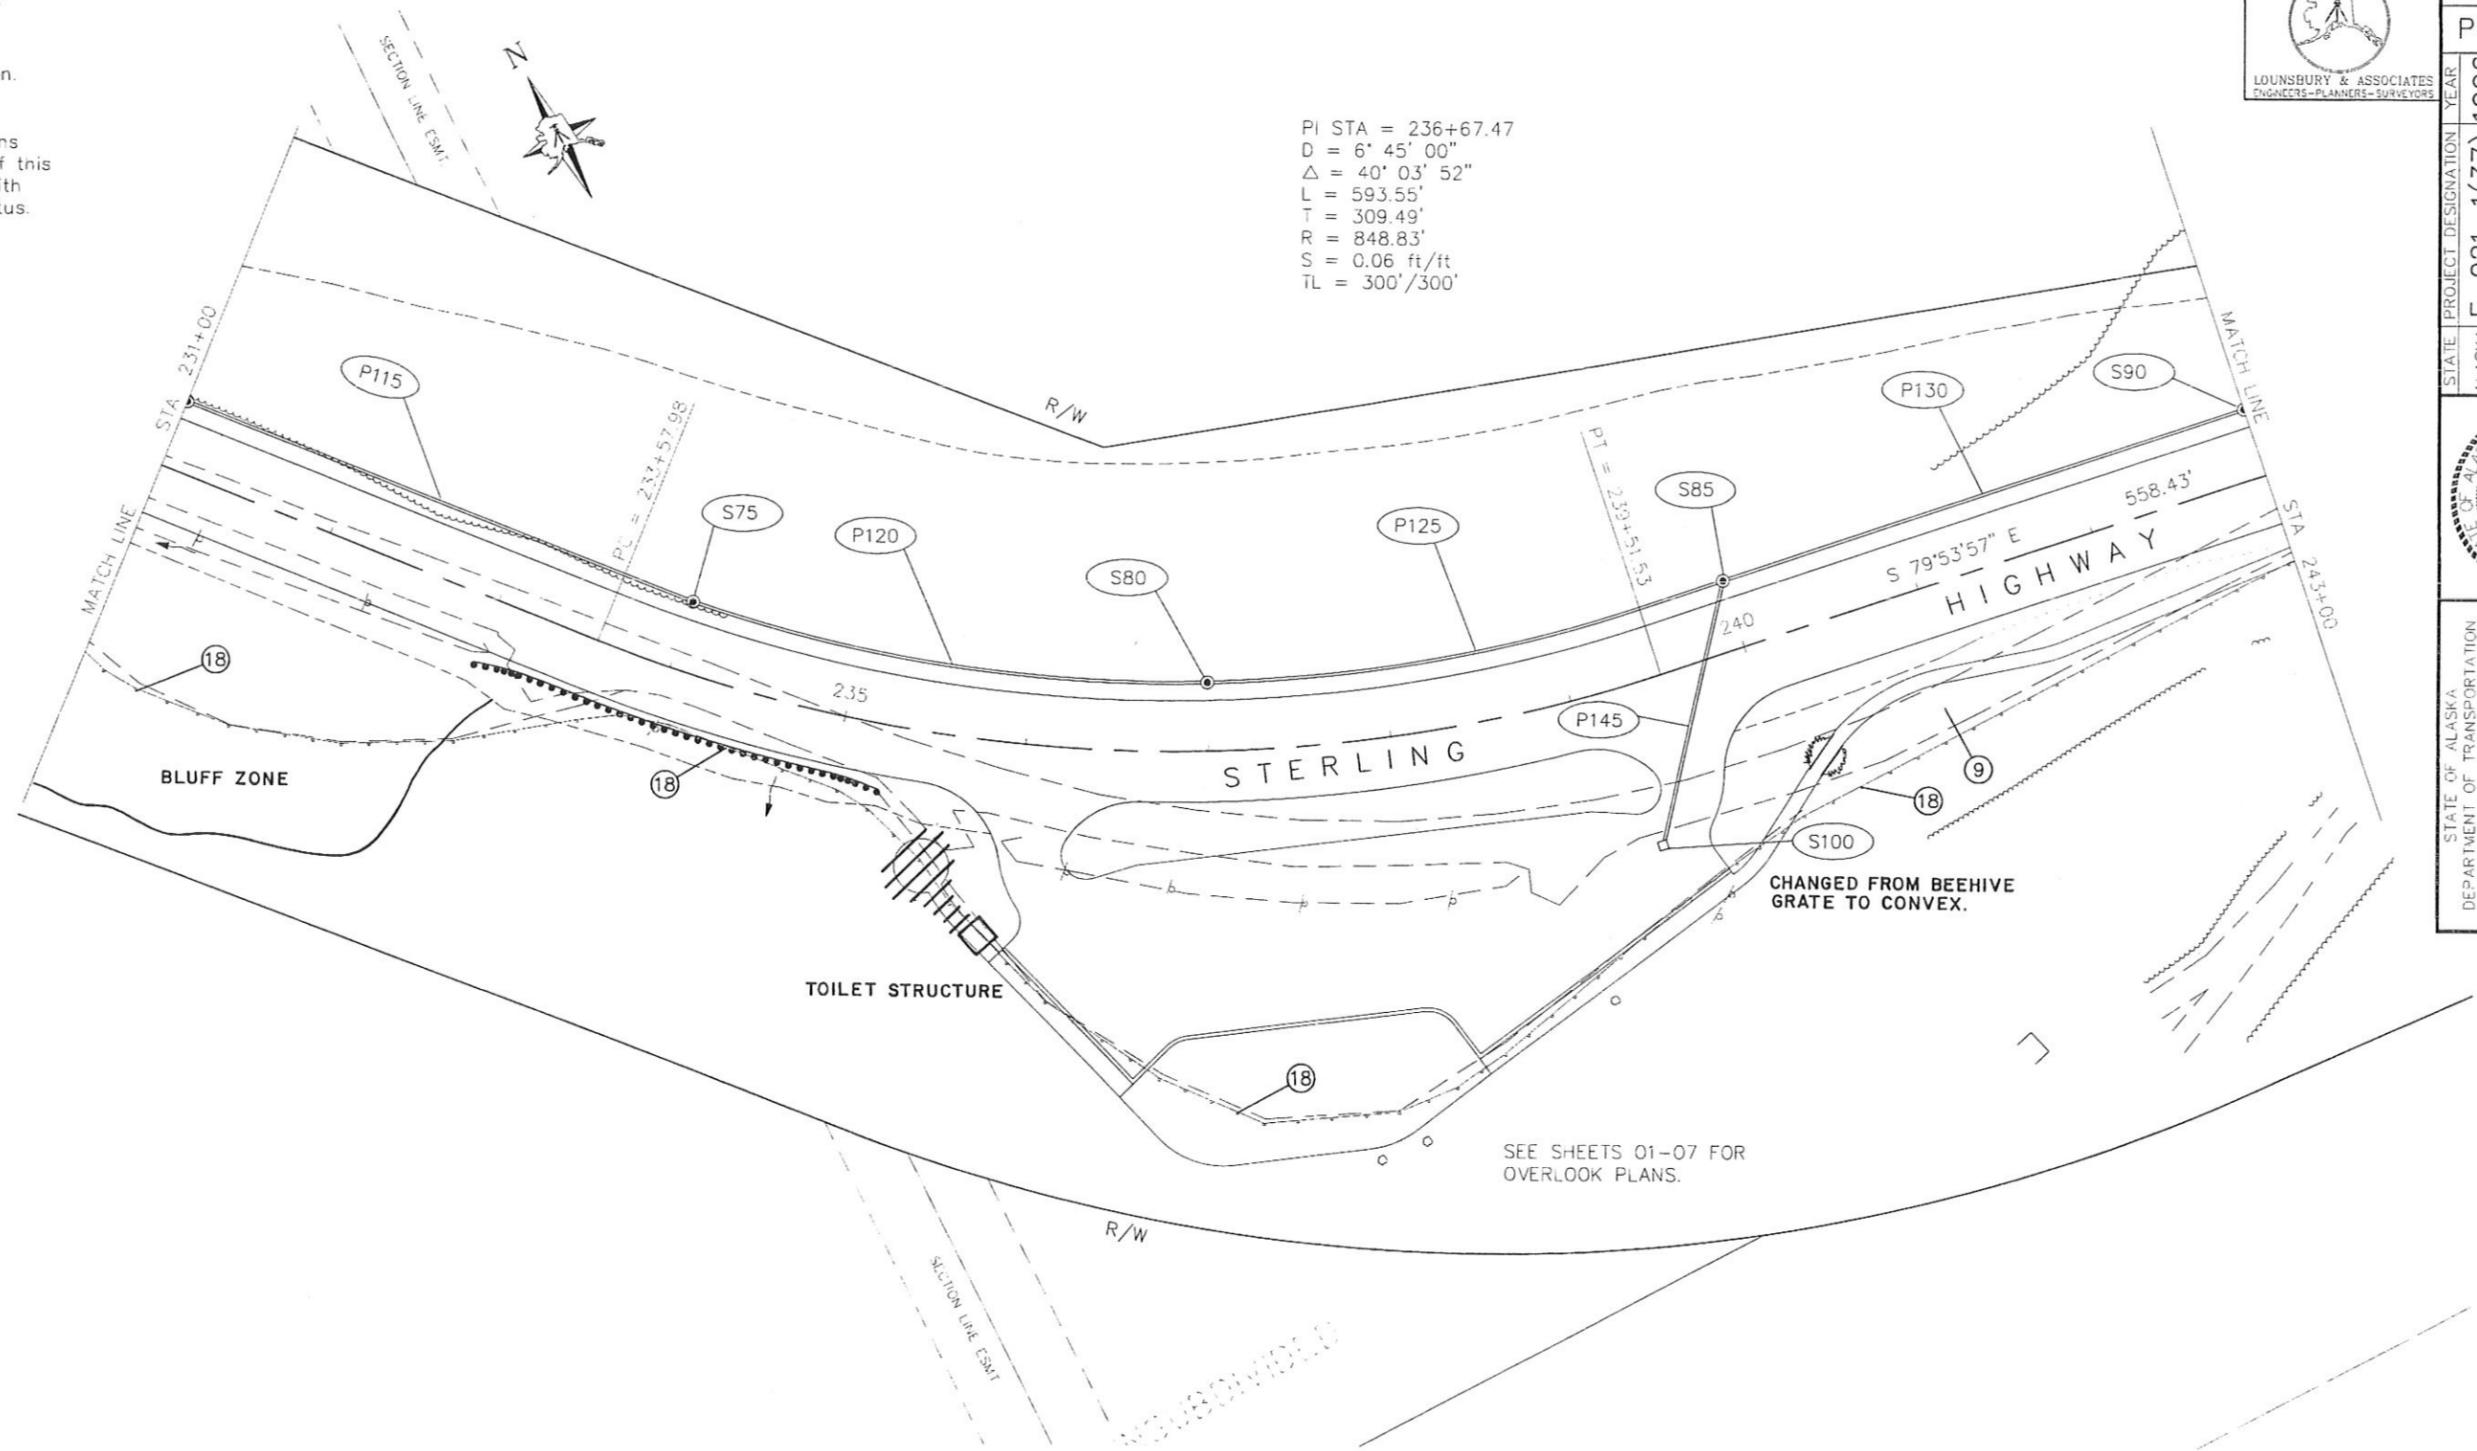

CHANGED FROM BEEHIVE GRATE TO CONVEX.

SEE SHEETS 01-07 FOR OVERLOOK PLANS.

SEE SHEET P5 FOR PROFILE INFORMATION