

CITY OF HOMER E. BUNNELL AVENUE STORM DRAIN REHABILITATION PROJECT

NOVEMBER 2016

MAYOR
BRYAN ZAK

CITY COUNCIL MEMBERS
DAVID LEWIS
DONNA ADERHOLD
SHELLY ERICKSON
DAVID G LEWIS
CATRIONA REYNOLDS
HEATH SMITH
TOM STROOZAS

CITY MANAGER
KATIE KOESTER


PUBLIC WORKS DIRECTOR
CAREY S. MEYER, P.E.



CITY OF HOMER, ALASKA
491 E. PIONEER AVENUE
HOMER, ALASKA 99603



VICINITY MAP
NTS

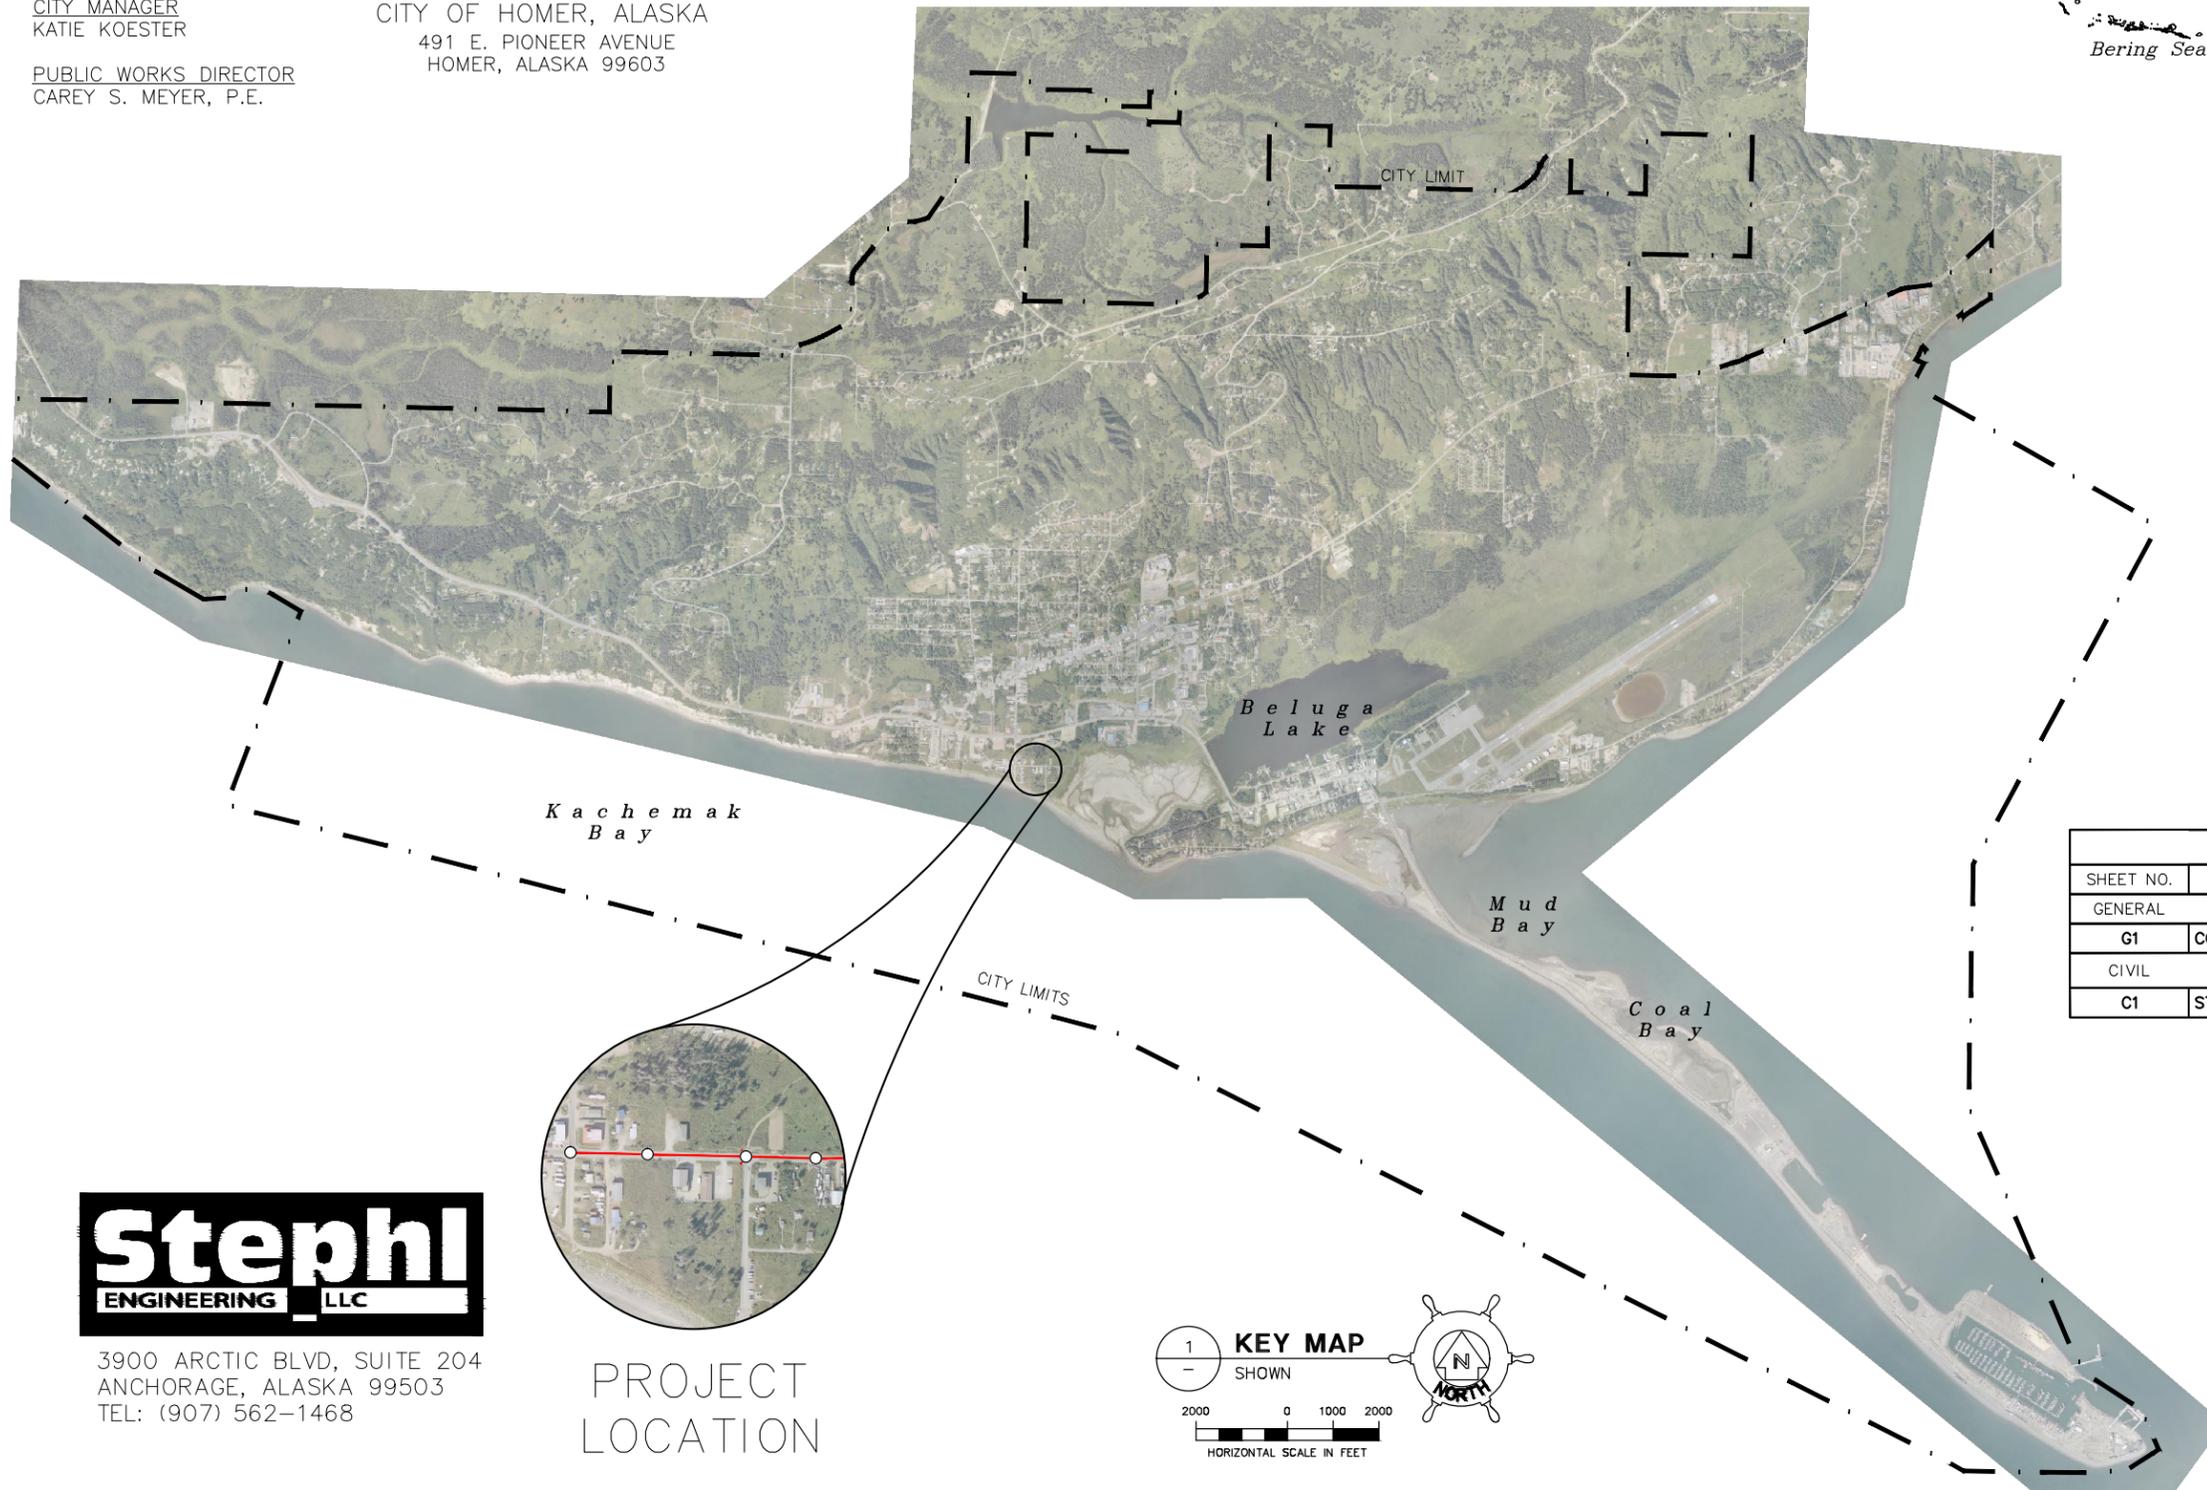



SHEET INDEX	
SHEET NO.	TITLE
GENERAL	
G1	COVER SHEET AND INDEX
CIVIL	
C1	STORM DRAIN LAYOUT



3900 ARCTIC BLVD, SUITE 204
ANCHORAGE, ALASKA 99503
TEL: (907) 562-1468

PROJECT
LOCATION

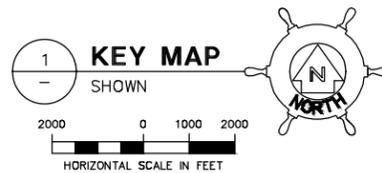

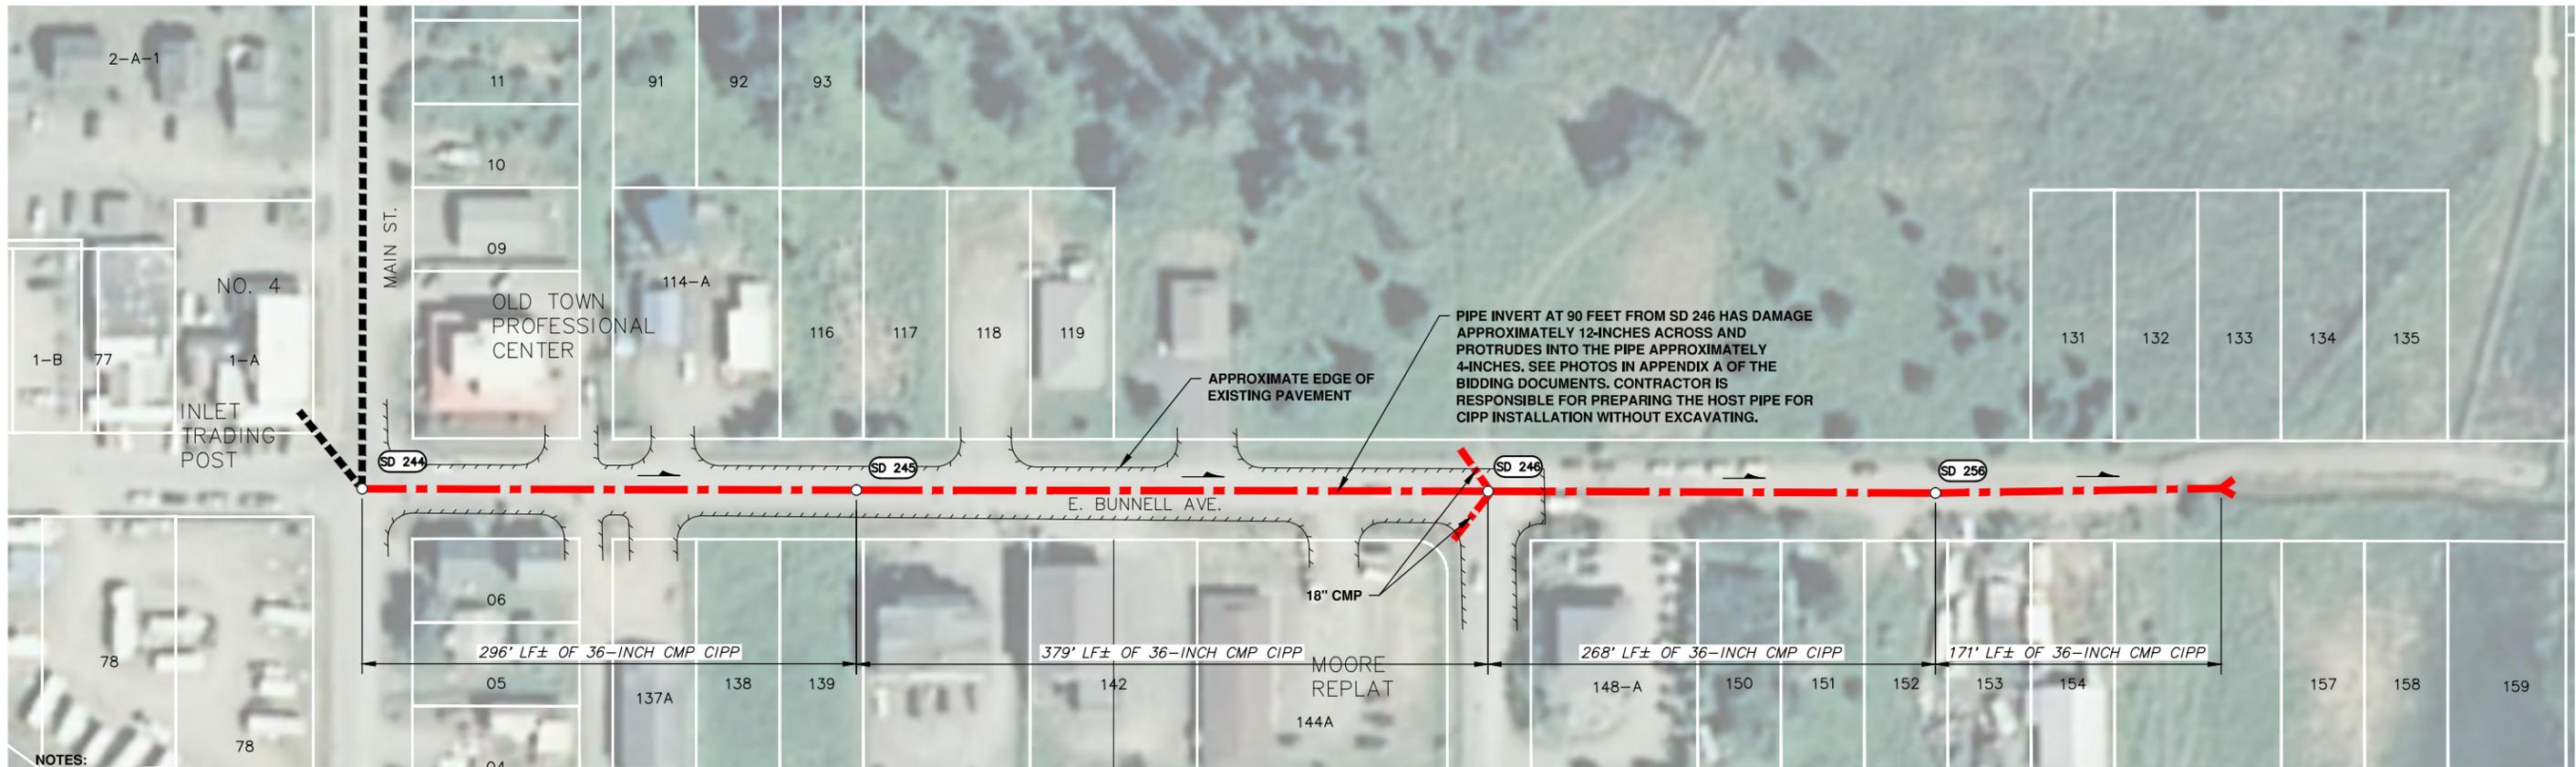

- NOTES:
1. A DESIGN SURVEY WAS NOT COMPLETED FOR THIS PROJECT. THE DRAWING WAS DEVELOPED FROM RECORD DRAWINGS AND SITE INVESTIGATIONS.
 2. CONTRACTOR SHALL VERIFY DISTANCES OF EXISTING PIPE LENGTHS PRIOR TO ORDERING MATERIALS.
 3. E. BUNNELL AVENUE WAS PAVED WITH ASPHALT IN THE FALL OF 2016. THE CONTRACTOR WILL NOT BE ALLOWED TO EXCAVATE OR DAMAGE THE ASPHALT WITH THEIR CIPP EQUIPMENT. DAMAGE TO THE ASPHALT CAUSED BY CIPP EQUIPMENT WILL BE REPLACED AT NO ADDITIONAL COST TO THE OWNER.
 4. THE STORM DRAIN ALONG BUNNELL DISCHARGES INTO PROTECTED WETLANDS. WATER USED FOR CIPP CURING WILL NOT BE ALLOWED TO DISCHARGE TO THE STORM DRAIN. ALL WATER USED FOR CIPP INSTALLATION SHALL BE COLLECTED AND DISCHARGED INTO THE SANITARY SEWER SYSTEM.
 5. EXISTING STORM DRAIN PIPE IS CORRODED AND HAS HOLES WITH SOIL VISIBLE. SEE SPECIFICATIONS FOR CLEANING OPERATIONS. SEE APPENDIX A OF THE BIDDING DOCUMENTS FOR PHOTOS OF THE PIPE CONDITION.

LEGEND

- STORM DRAIN MANHOLE
- ⓧⓧ STRUCTURE LABEL
- ➔ OUTLET
- ➔ FLOW DIRECTION

PIPE CONDITION LEGEND


- — — — — STORM DRAIN PIPES FOR CIPP REHABILITATION
- - - - - STORM DRAIN PIPES NOT BEING REHABILITATED

File: J:\Jobsdata\71023.00_Stephi_Homer_SD_Rehab_Drafting\00_CADD\01_Working_Set\01_Civil\71023.00_Storm_Drain_Layout.dwg



GRAPHIC SCALE 0 50 100 150

REV	DATE	DESCRIPTION	BY

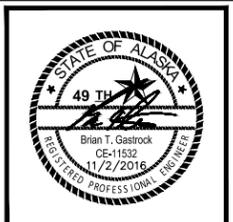

CITY OF HOMER, ALASKA
PUBLIC WORKS DEPARTMENT
3575 HEATH STREET
HOMER, ALASKA 99603
PHONE: (907) 235-3170
FAX: (907) 235-3145

SCALE
HOR. 1:50
VER. N/A

DESIGNED BY	BTG
DRAWN BY	KEB
CHECKED BY	BTG
APPROVED BY	BTG

CITY OF HOMER E. BUNNELL AVENUE
STORM DRAIN REHABILITATION PROJECT
STORM DRAIN LAYOUT

STATUS: FINAL DATE: OCTOBER 2016

PROJECT NO.	71023.00
CITY GRID	
WATER GRID	
SEWER GRID	
SHEET	C1
OF	C1